

SCALE 1 : 100  
0 2 4 6

- Ancillary
- Cafe & Breakout
- Changing/WC
- Circulation
- Offices & meeting
- Sports

New multigym facility


New cafe with spill out area within atrium

New community office and meeting spaces within refurbished Speedwell building.

New 4 court sports hall and associated changing facilities

New dance/performance space with foldable partition allowing audience seating in atrium space.

New multifunctional atrium space

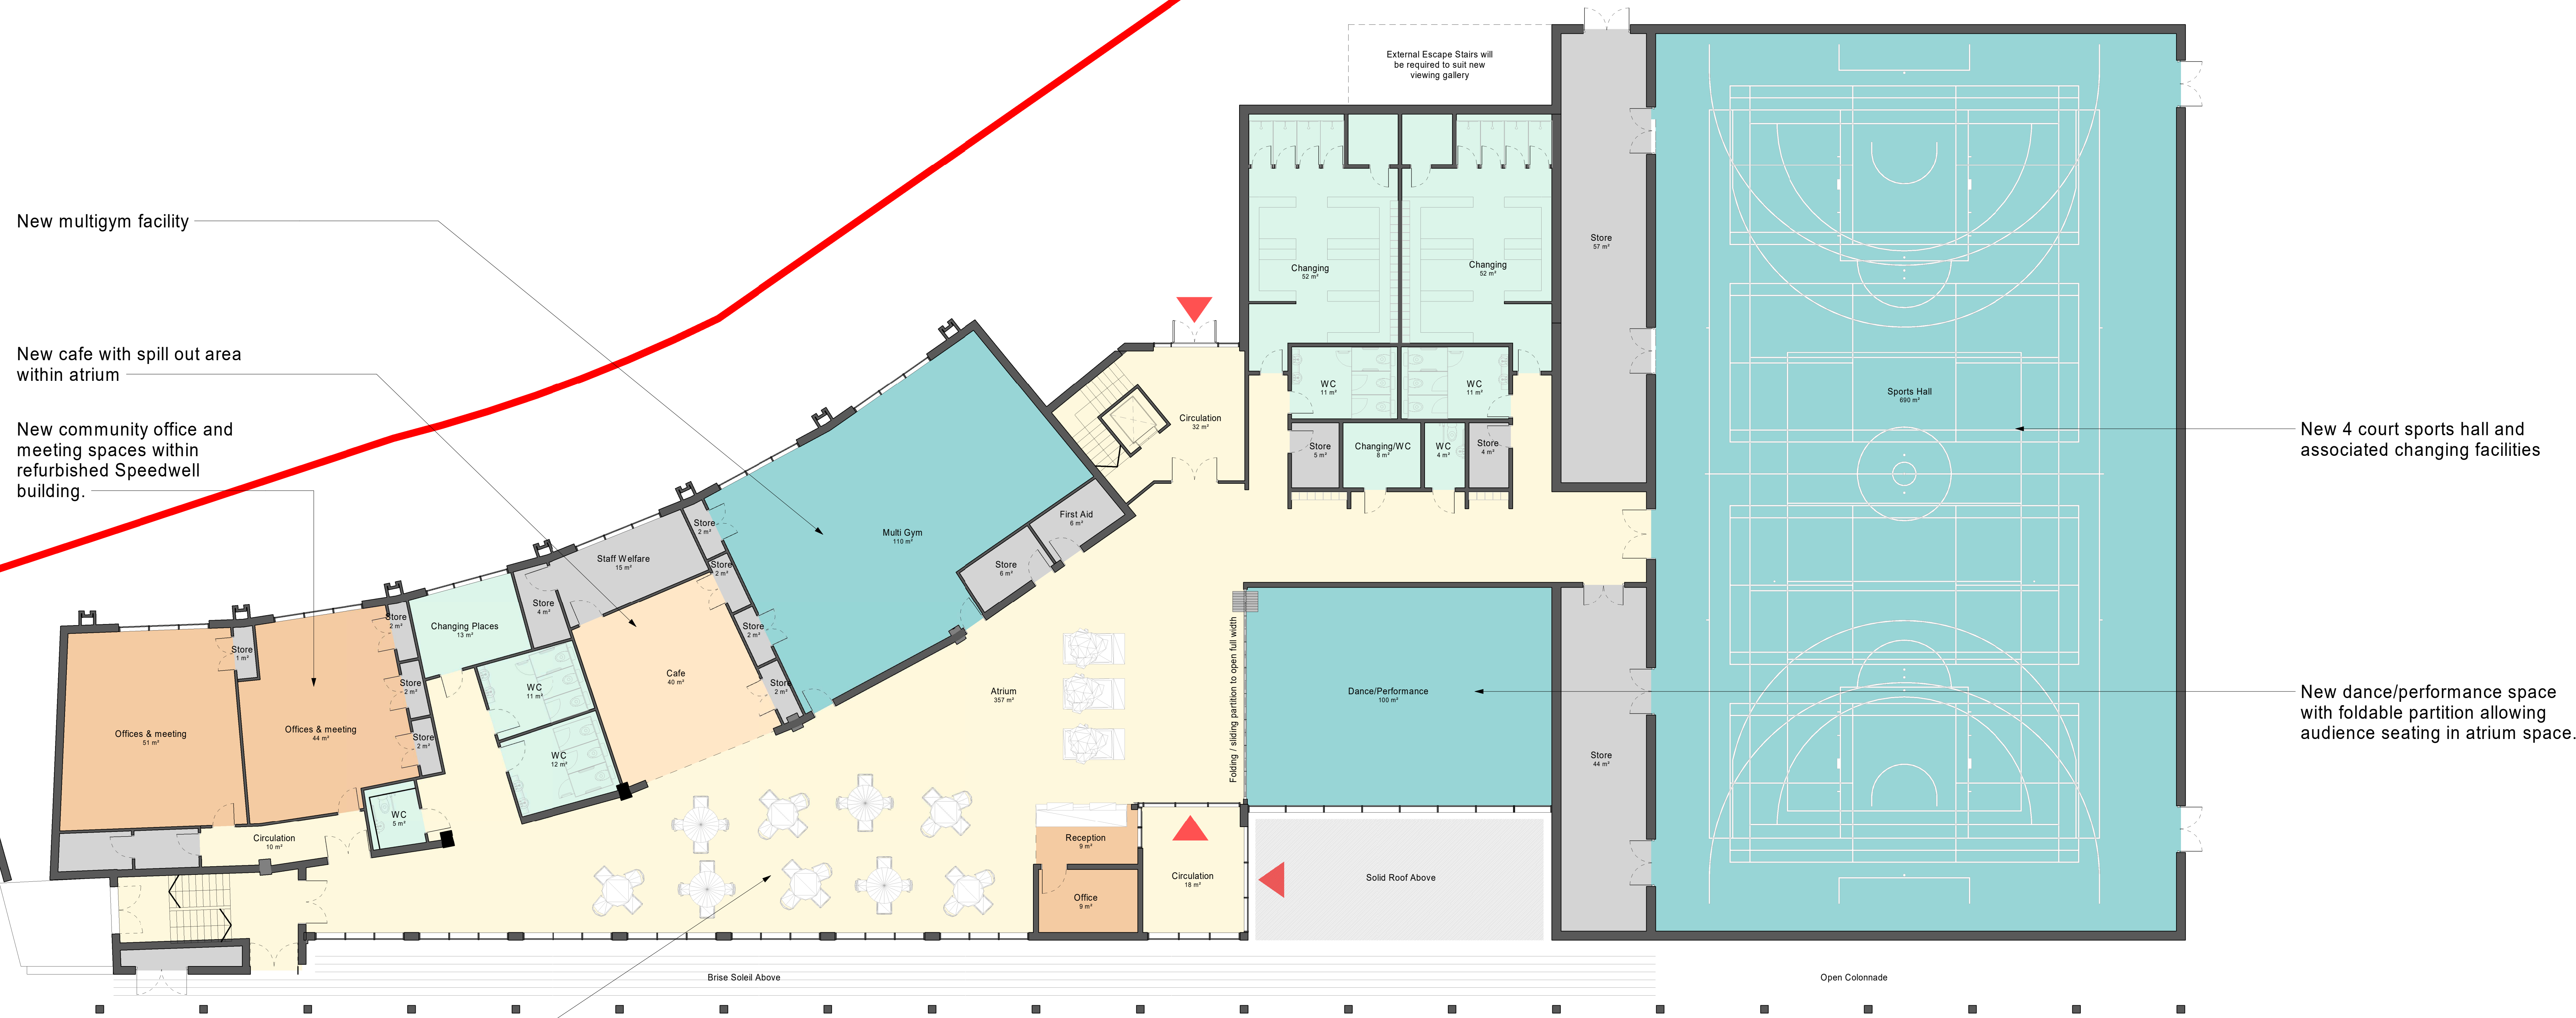

PK3	(S)	Work in progress	20.07.22	PL	HT
PK2	(S)	Work in progress	08.07.22	PL	HT
PK1	(S)	Initial issue for areas review	17.06.22	PL	HT
Rev		Description	Date	Dr	App
PKL			01/15/21		HT



AHR Architects Ltd  
Vinity Building  
Vine Street  
Bristol  
BS1 2BB  
United Kingdom

client name	Enter Client Name		
project	Five Acres - Coleford		
drawing	Leisure Centre - Proposed Ground Floor		
computer file	2:\Projects\2020\Five Acres\AHR\AHR-00-DR-A-20001.dwg	plot date	
project number	2020.00919.000	scale	1 : 100 @A0
drawing number	FAL-AHR-B1-00-DR-A-20001	rev	P03
		issue status	S0

This drawing is to be read in conjunction with all related drawings. All dimensions must be checked and applied on site before construction. Any work or products shown on drawings are subject to change without notice. The copyright in this drawing remains the property of AHR.