


SCALE 1 : 100  
0 2 4 6

- Ancillary
- Cafe & Breakout
- Changing/WC
- Circulation
- Hartpury College
- Offices & meeting

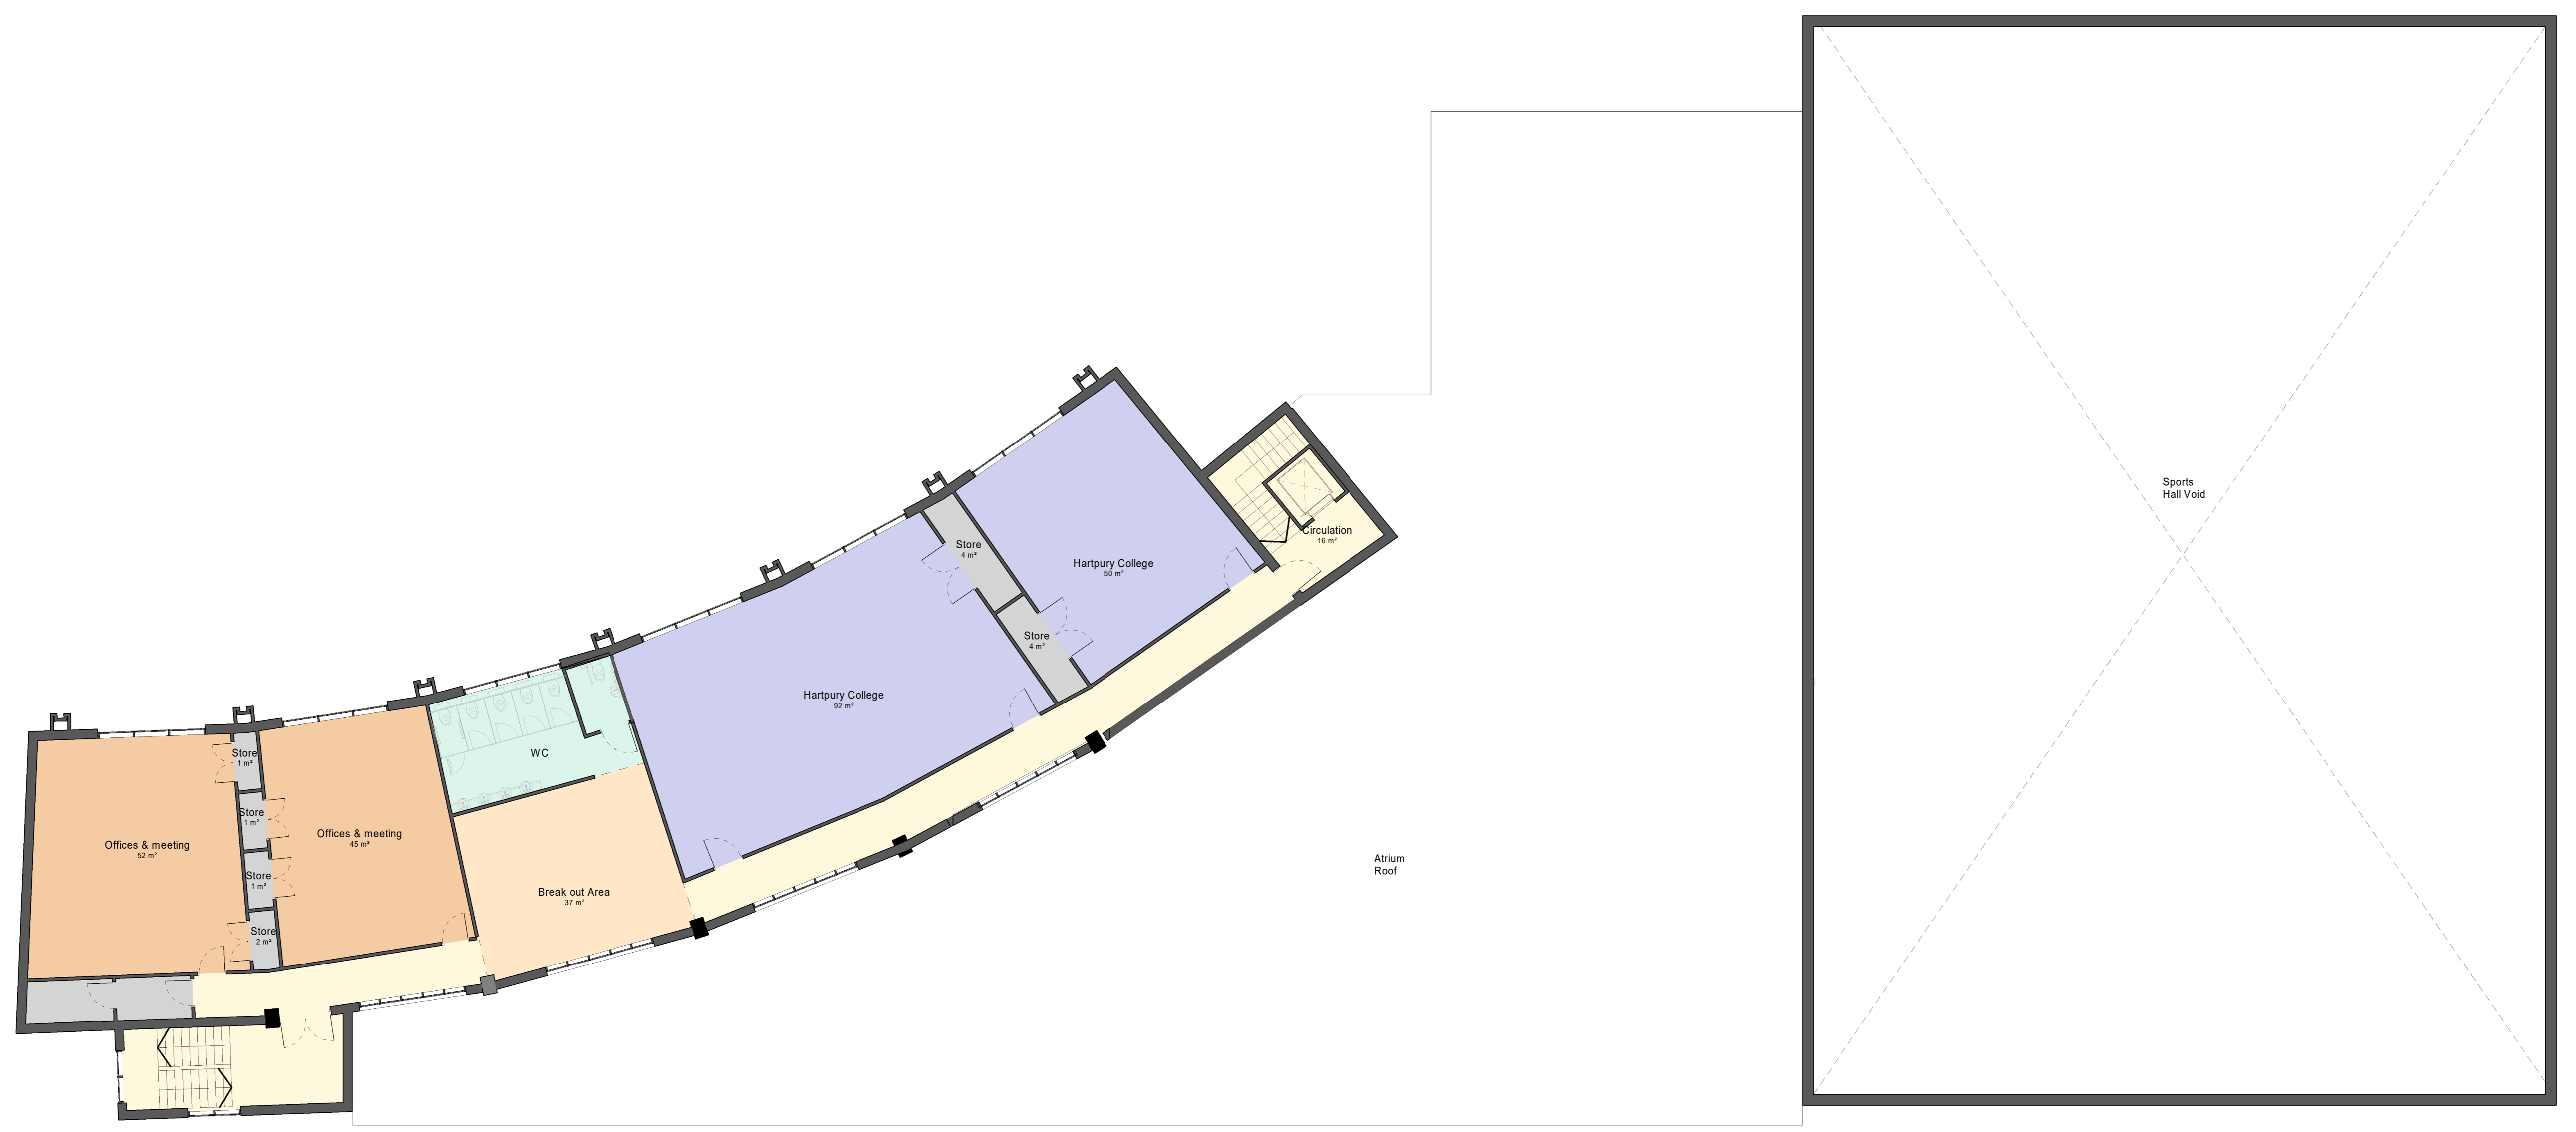

Rev	Description	Date	Dr	App	By
P03	(S0) Work in progress	20.07.22	PL	HT	
P02	(S0) Work in progress	08.07.22	PL	HT	
P01	(S0) Initial issue for areas review	17.06.22	PL	HT	

Author: **Author** Date issued: **01/15/21** Approver: **Approver**

**AHR** Architects Ltd  
 Varsity Building  
 Wine Street  
 Bristol  
 BS1 2BB  
 United Kingdom  
 T +44(0)117 9299146  
 E info@ahr.co.uk  
 www.ahr.co.uk

client name	<b>Enter Client Name</b>		
project	<b>Five Acres - Coleford</b>		
drawing	<b>Leisure Centre- Proposed Second Floor</b>		
computer file	2:\Projects\2020\FAL-AHR\A-20001-02.dwg		plot date
project number	2020.00919.000	scale	1 : 100 @A0
drawing number	FAL-AHR-B1-02-DR-A-20001	rev	P03
		issue status	S0

The drawing is to be read in conjunction with all related drawings. All dimensions must be checked and applied as the basis for construction. Any work or products shown on this drawing are the property of AHR Architects Ltd. The copyright in this drawing remains the property of AHR Architects Ltd.